




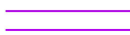






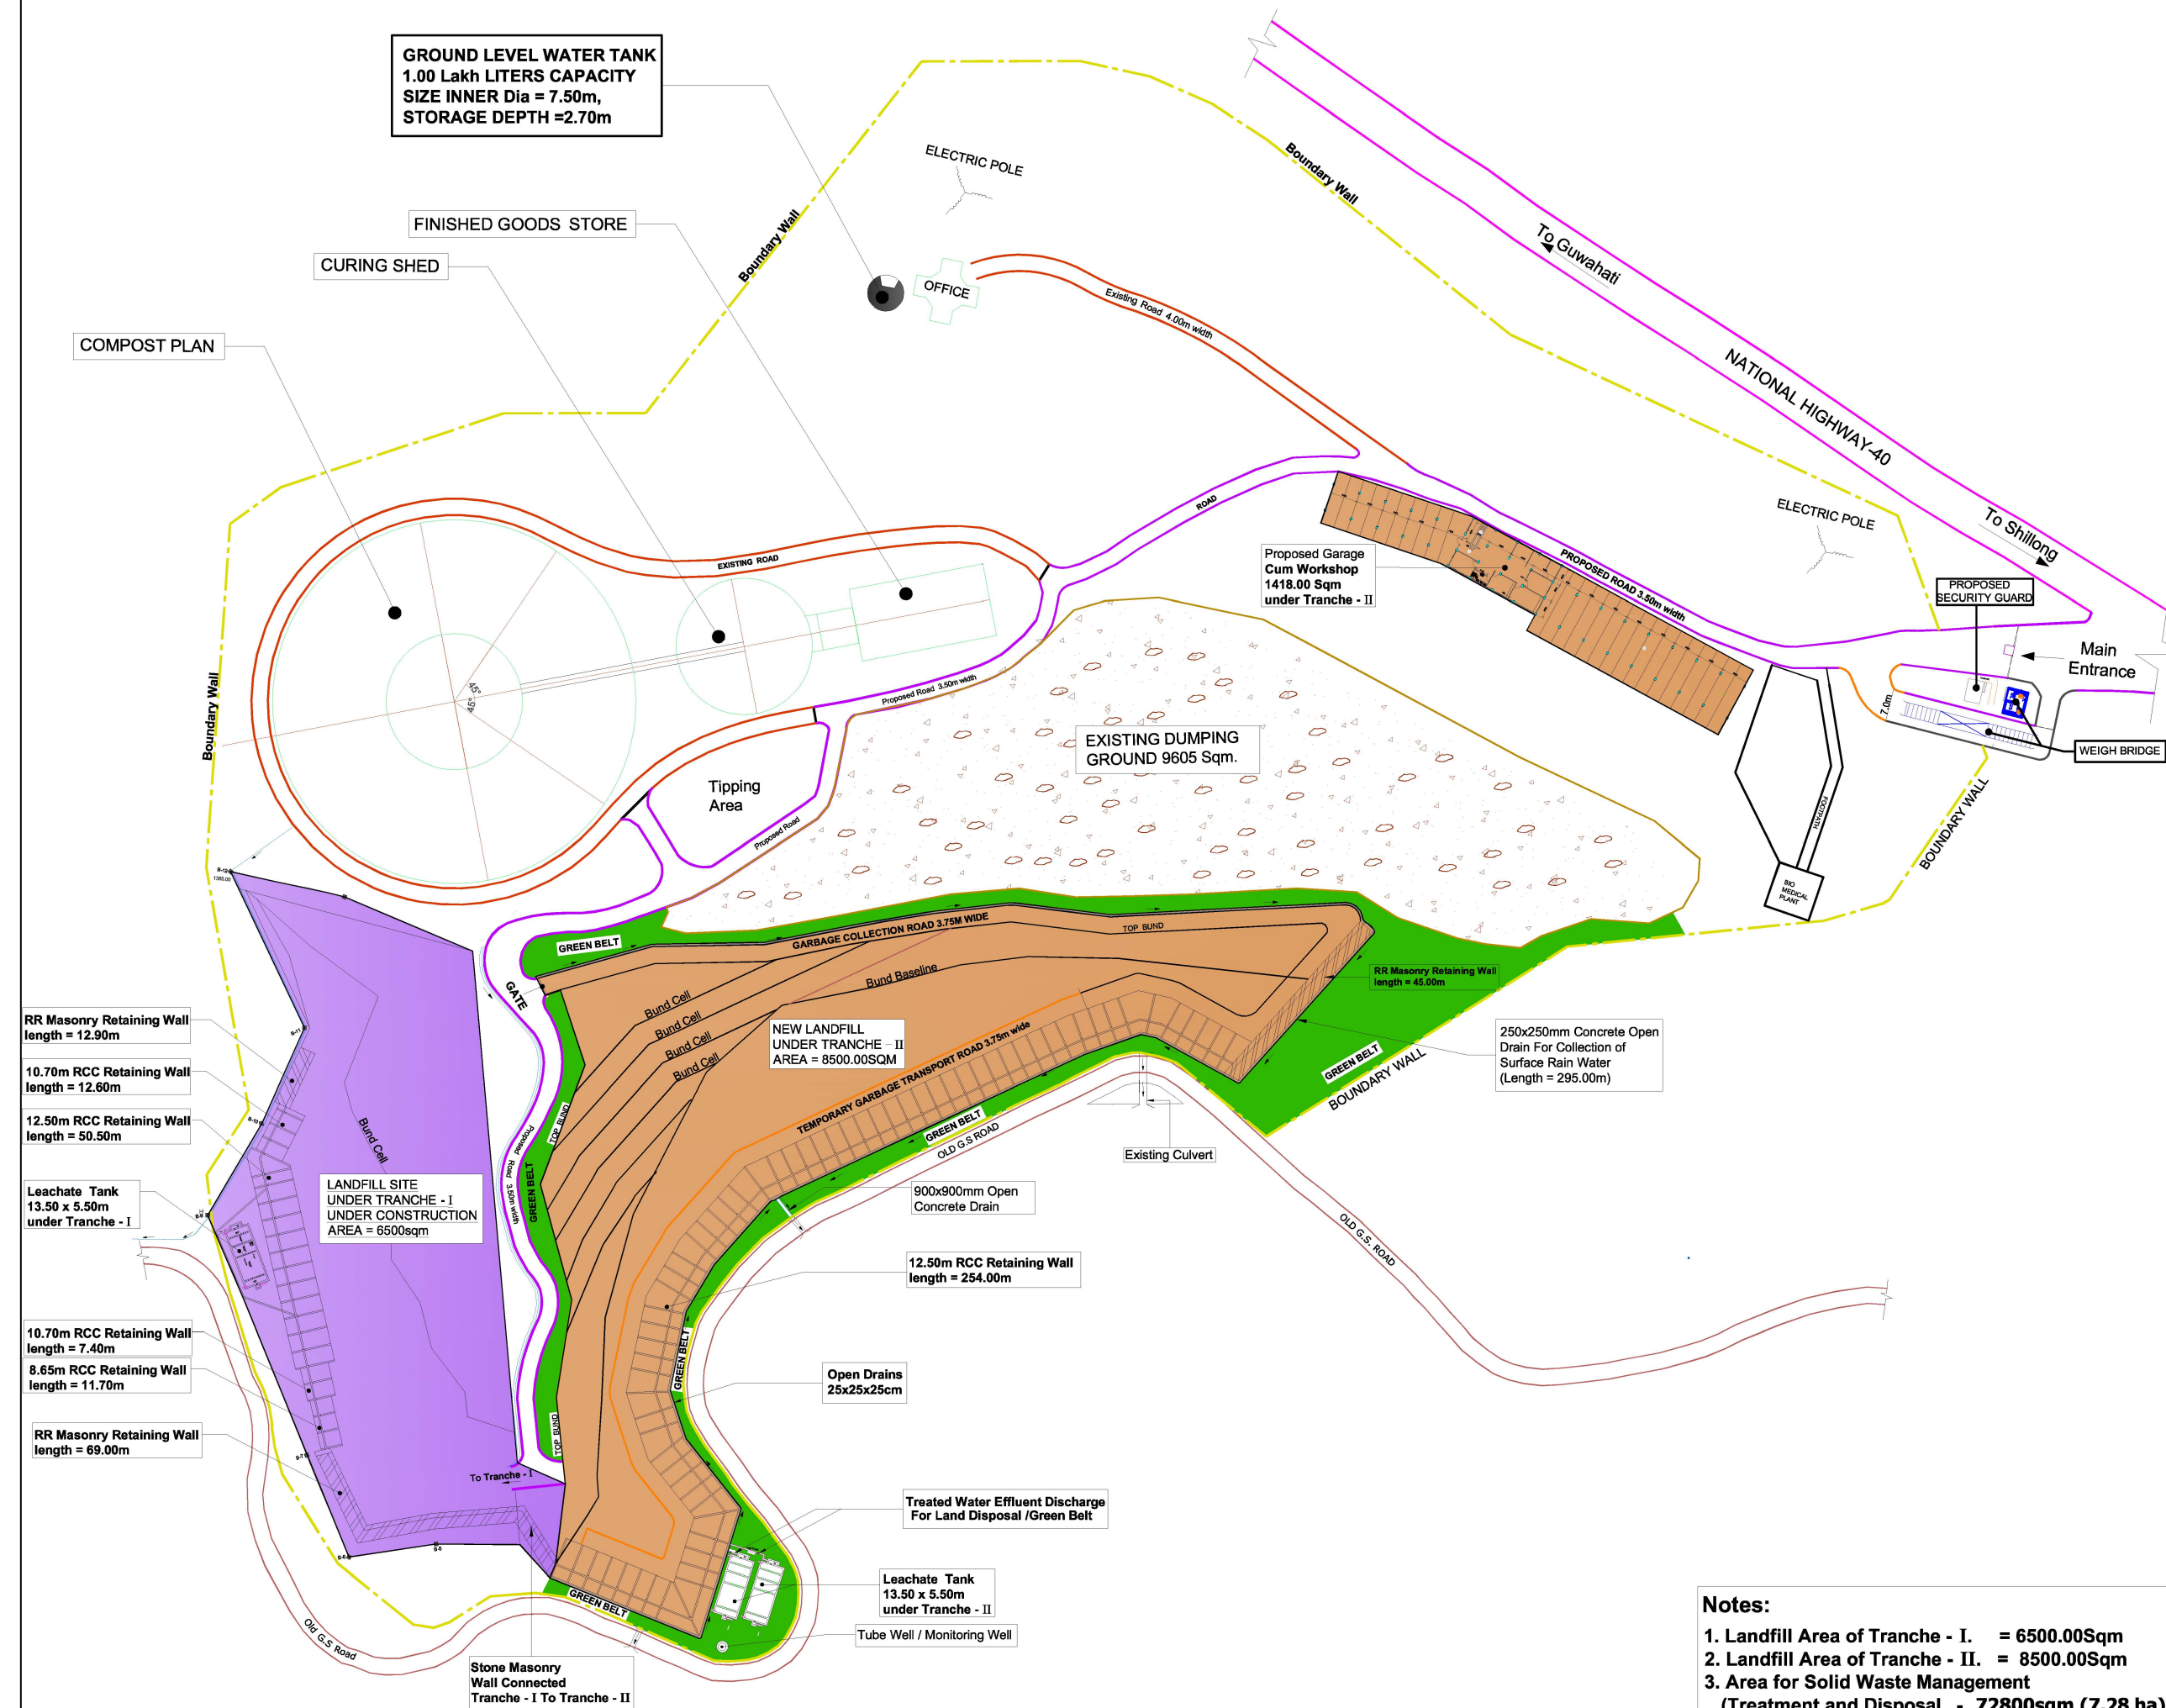

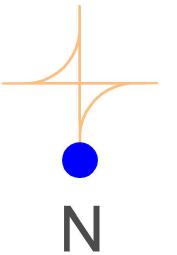

## LAYOUT OF EMERGENCY LANDFILL SITE AT MARTEN



## LEGENDS

BOUNDARY WALL	----	
RCC RETAINING WALL	-----	
STONE MASONRY RETAINING WALL	-----	
PROPOSED ROAD	-----	
EXISTING ROAD	-----	
GARBAGE TRANSPORT ROAD	-----	
TEMPORARY GARBAGE TRANSPORT ROAD	-----	
DRAIN	-----	
GATE	-----	
CULVERT	-----	
TRANCHE - I	-----	
TRANCHE - II	-----	

R5	30/01/15	L.L	Detail Project Report	D.K.C	S.K
R4	04/01/14	L.L	Detail Project Report	D.K.C	B.K
R3	29/05/13	L.L	Detail Project Report	K.K	B.K
R2	03/04/13	L.L	Detail Project Report	K.K	A.P
R1	25/05/12	L.L	Detail Project Report	A.K.A	D.R
R0	02/06/12	L.L	Detail Project Report	A.K.A	D.R
Rev	Date	Drawn	Description	Ch'gd	App'



2nd Floor, Bellevue Mansion  
Opposite Clinic Research Unit  
(Tribal) for Homoeopathy  
Maiki -Dhankheti  
Shillong -793001  
Meghalaya, India  
T +91 (0) 364 2505 446  
F \_\_\_\_\_  
W [www.mottmac.com](http://www.mottmac.com)

Client

**State Investment Program Management  
and Implementation Unit (SIPMIU)  
Government of Meghalaya**

Title	North Eastern Region Capital Cities Development Investment Programme For Shillong, Solid Waste Management Layout OF Emergency Landfill Site at Marten Tranche -I & Tranche -II.
-------	---

Drawn	L.Lyngdoh			
Dwg check	D.K.C			
Approved	S.K.S			
Scale at A1 1:1000	Status DPR		Rev R4	

Drawing Number **MMD-260652-C-DR-00-SWM-0002**

**Notes:**

1. Landfill Area of Tranche - I. = 6500.00Sqm  
2. Landfill Area of Tranche - II. = 8500.00Sqm  
3. Area for Solid Waste Management  
(Treatment and Disposal - 72800sqm (7.28 ha)