


**CROSS SECTION OF STAIRCASE**

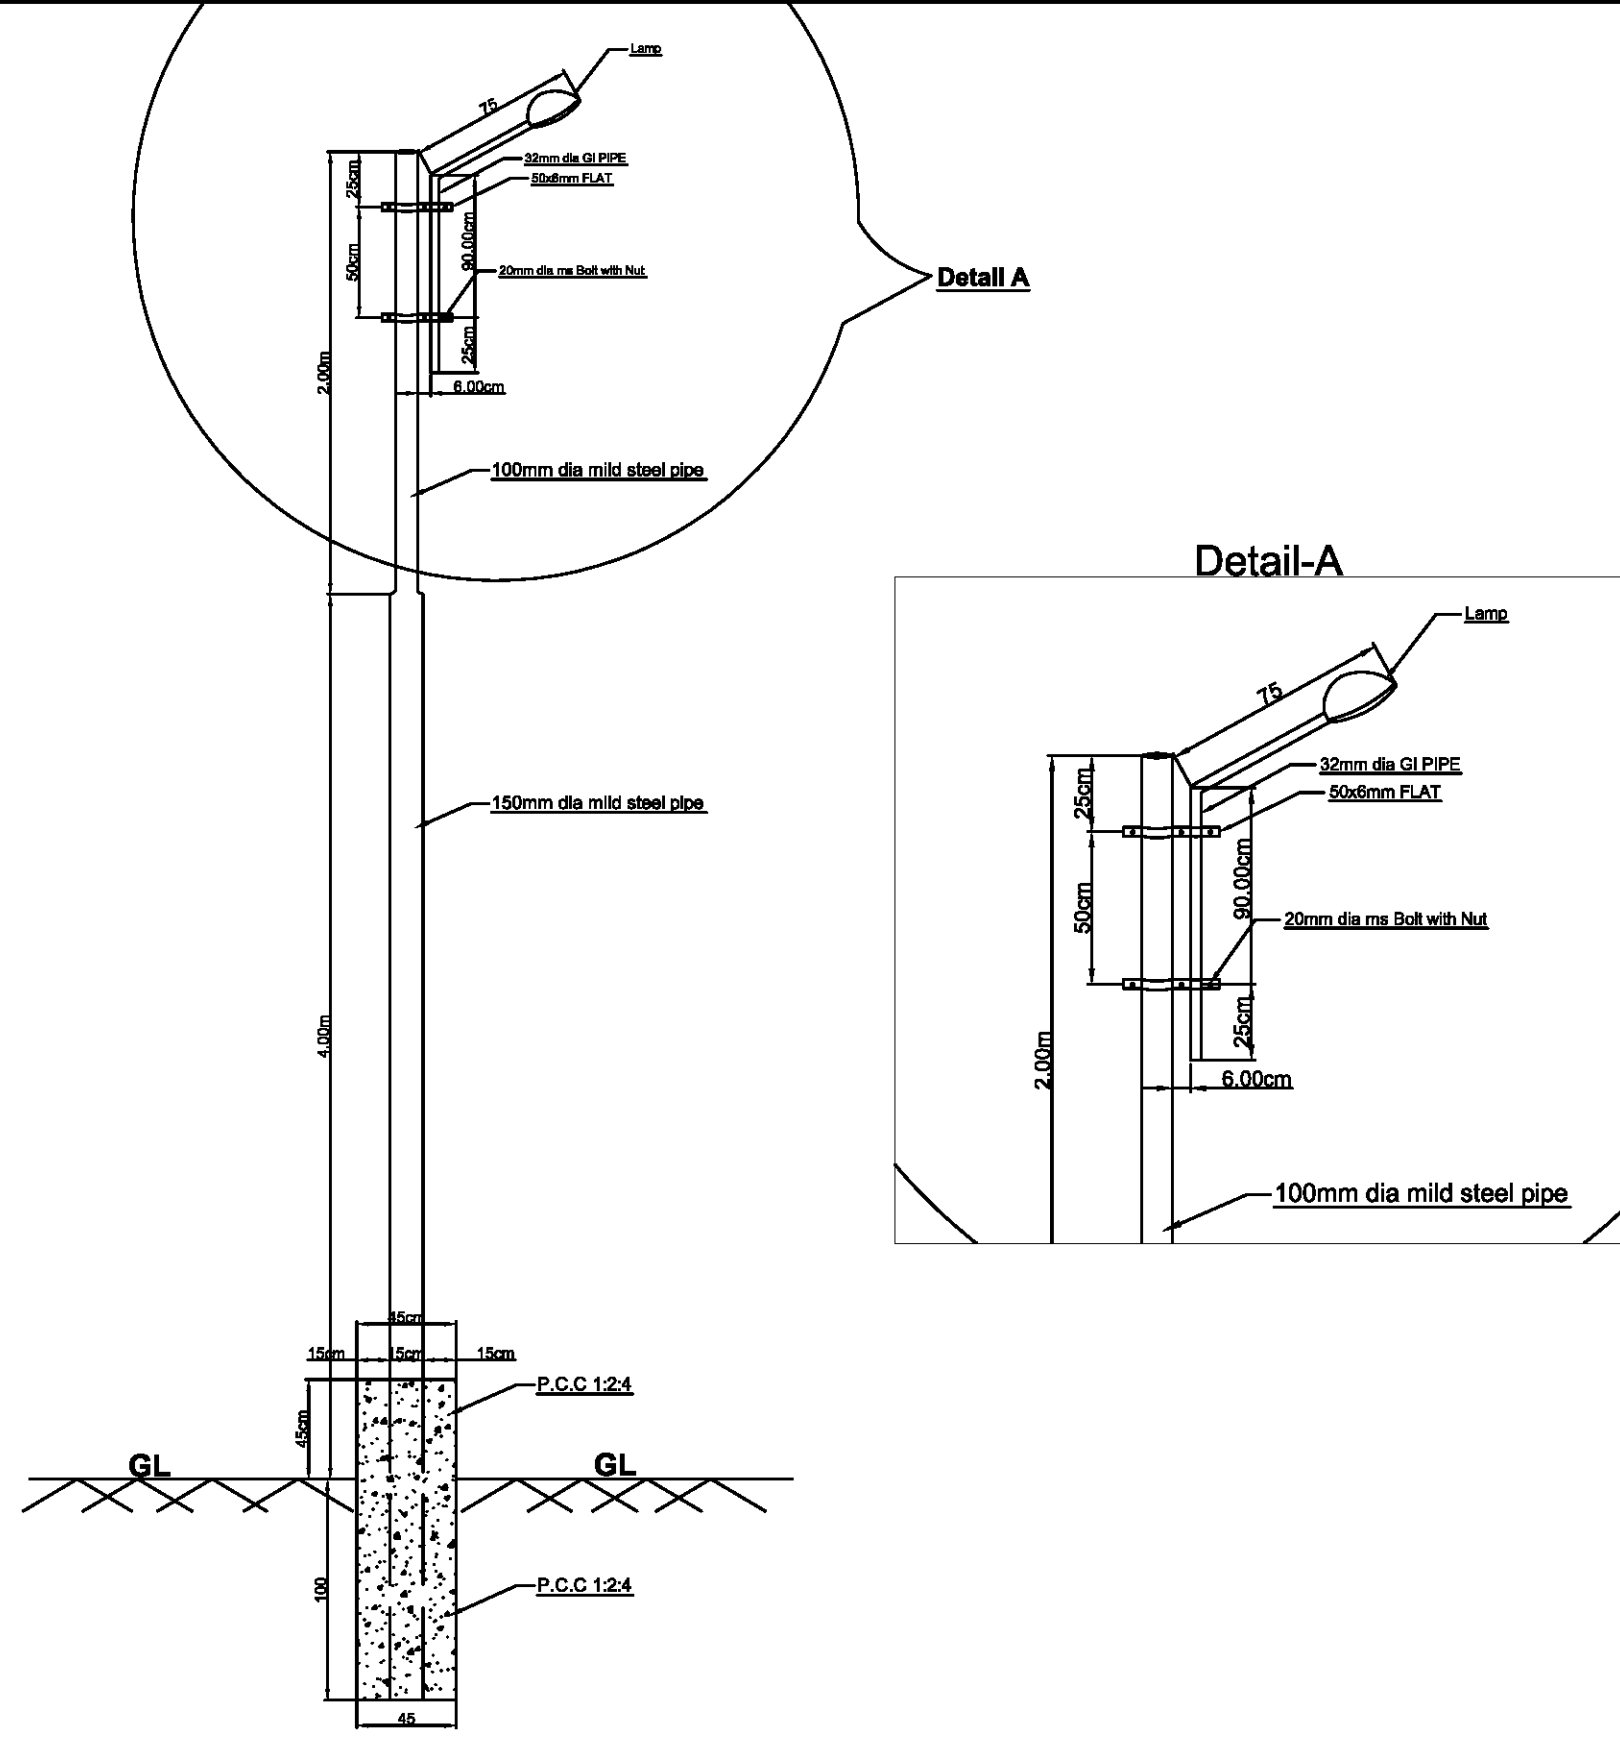

**Light Arrangements with Mild Steel Pole**

Note:- All dimensions are in Millimeter / Centimeter unless otherwise specified

Client  
**State Investment Program Management and Implementation Unit (SIPMIU)**  
**Government of Meghalaya**

Rev	Date	Drawn	Description	Ch'k'd	App'd
R1	25.05.12	D.T.	For DPR	A.K.A	D.R.C.
R2	27.05.13	D.T.	For DPR	K.K	B.K.H
R3	04/01/14	L.L	Issue for Tender	D.K.C	B.K.H

Title  
**North Eastern Region Capital Cities Development Investment Programme For Shillong, Solid Waste Management Layout of Area Lighting / Staircase Phase-II under Tranche-II**

Drawing Number  
**MMD-260652-C-DR-00-SWM-0010**

Drawn	L.Lyngdoh
Checked	D.K.C
Approved	B.K.H
Scale at A3	1:30
Status	TEN
Rev	R3

**Mott MacDonald**  
 2nd Floor, Bellevue Mansion  
 Opposite Clinical Research Unit (Tribal) for Homoeopathy.  
 Malki - Dhankhetl  
 Shillong - 793001,  
 Meghalaya, India

T - +91 (0) 364 2505 446  
 F - \_\_\_\_\_  
 W - www.mottmac.com