



**PLAN OF BOUNDARY WALL & FENCING**

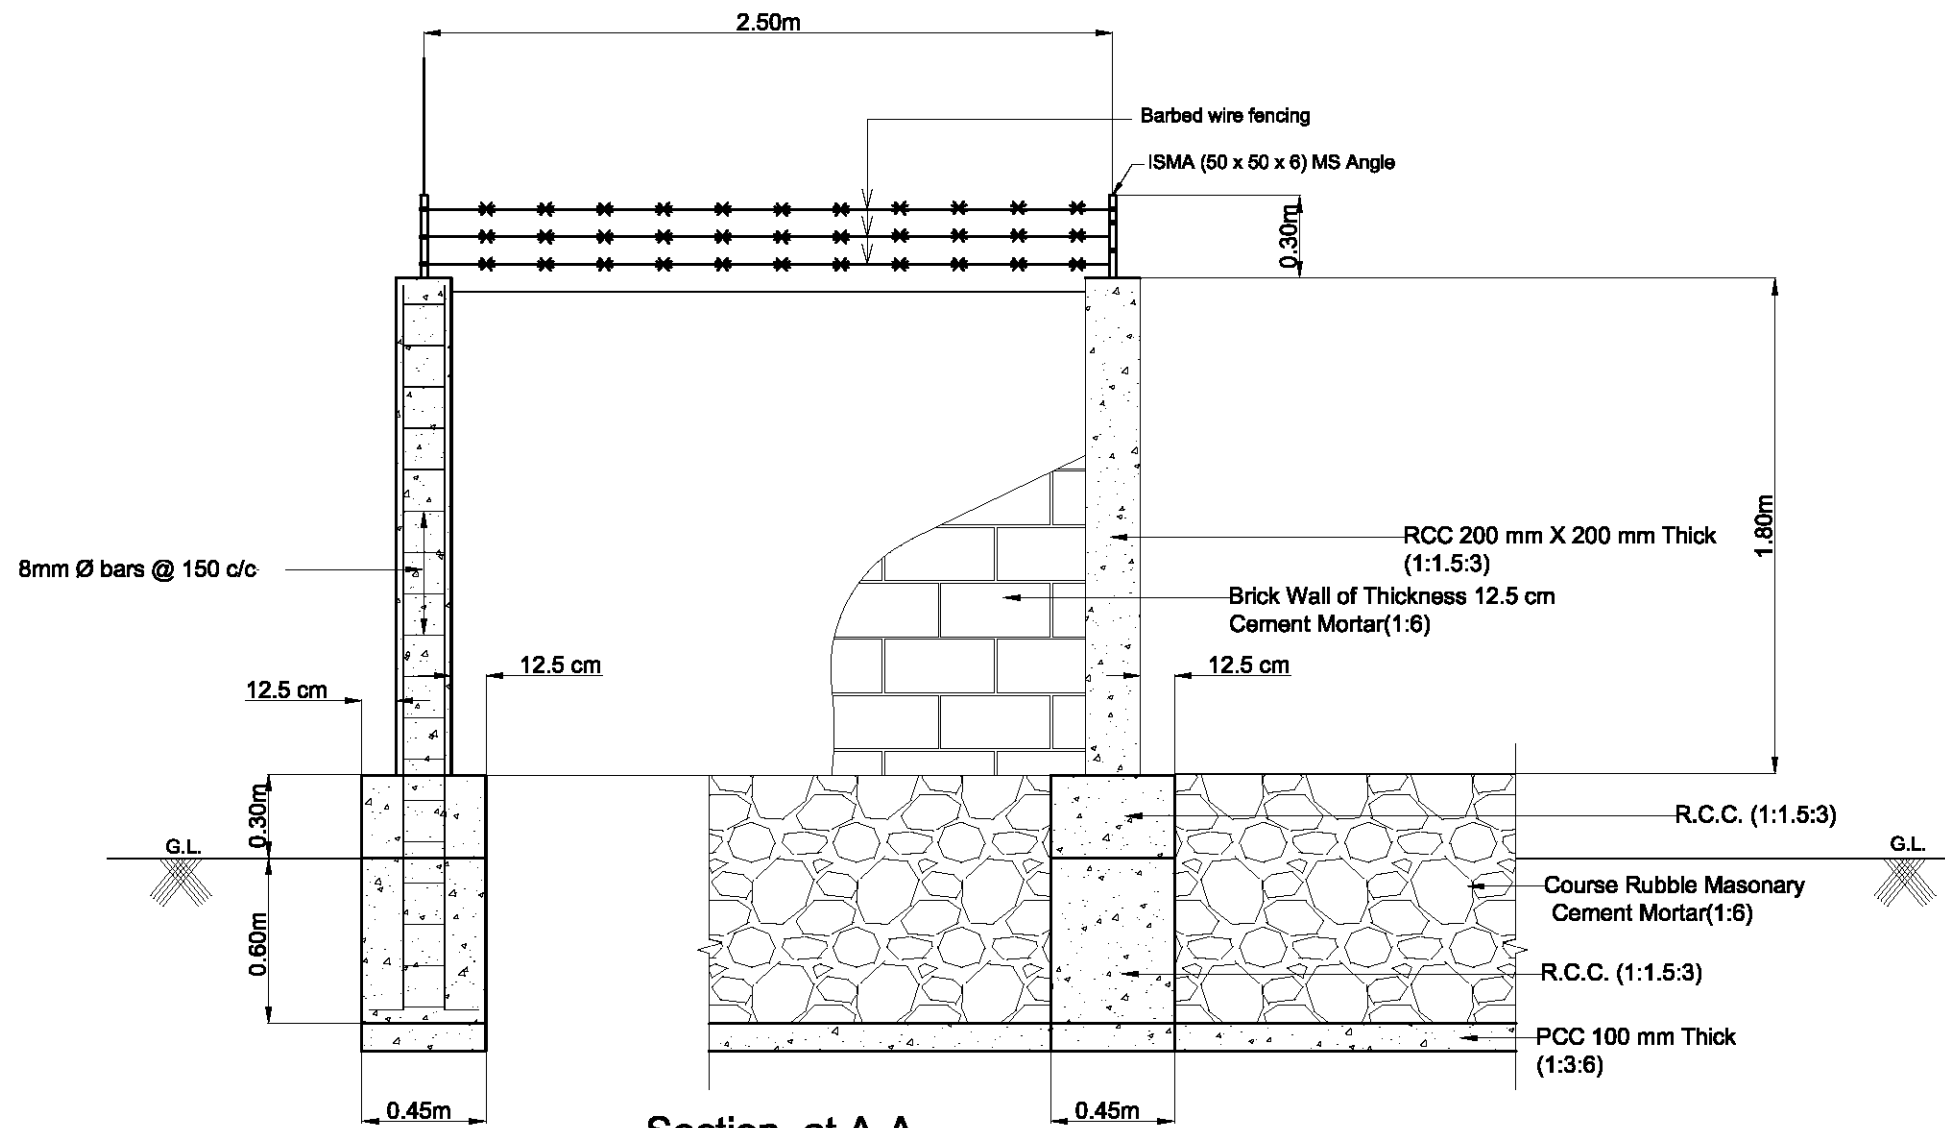

**Section at A-A**

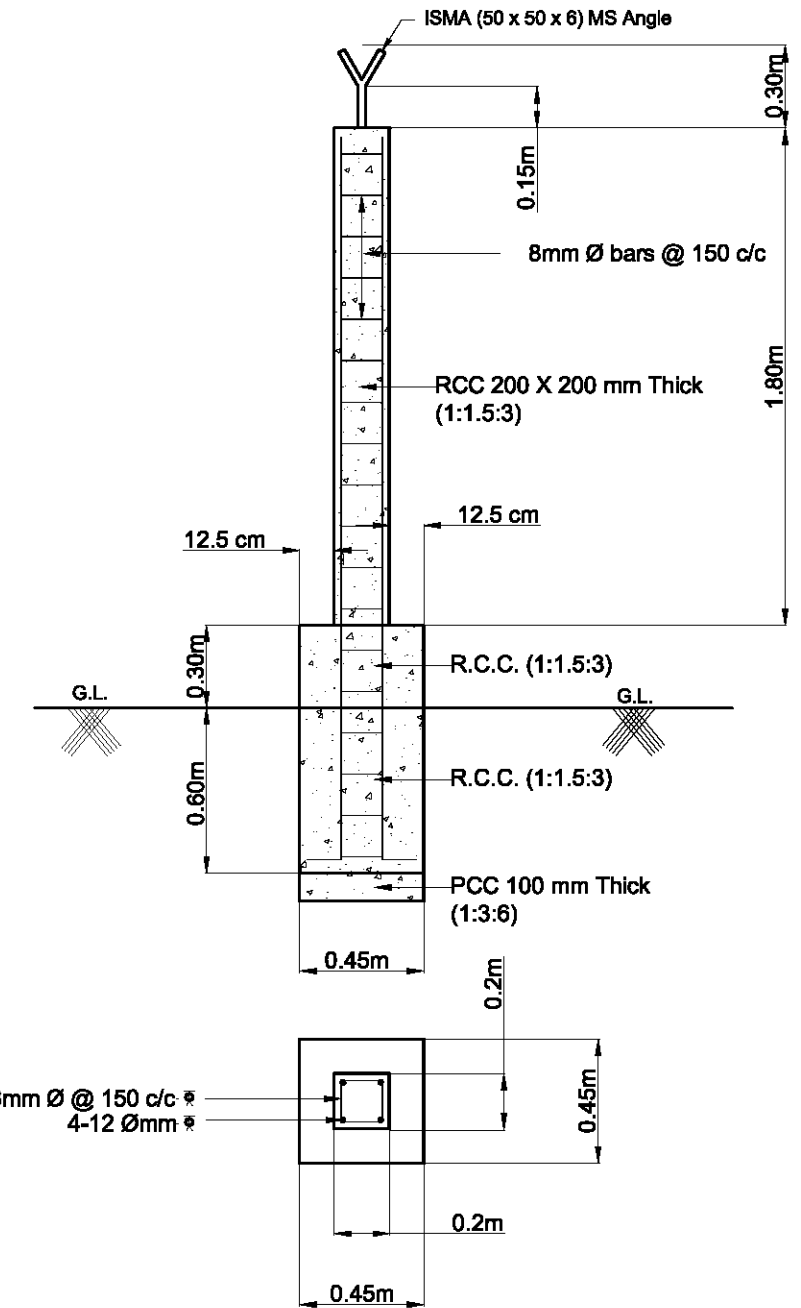

**COLUMN FOOTING DETAIL**



2nd Floor, Bellevue Mansion  
Opposite Clinical Research Unit  
(Tribal) for Homoeopathy,  
Malki - Dhankhet  
Shillong - 793001,  
Meghalaya, India

T +91 (0) 364 2505 446  
F  
W www.mottnac.com

Client  
State Investment Program Management  
and Implementation Unit (SIPMIU)  
Government of Meghalaya

Rev	Date	Drawn	Description	Ch'k'd	App'd
R1	25.05.12	DT	For DPR	AKA	DRC
R2	27.05.13	DT	For DPR	KK	BKH
R3	04.01.14	LL	Issued for Tender	DKC	BKH

Title  
North Eastern Region Capital Cities  
Development Investment Programme  
For Shillong, Solid Waste Management  
Details of Boundary Wall with Barbed wire  
Fencing, Phase-II Under Tranche-II

Drawing Number  
MMD-260652-C-DR-00-SWM-0006

Drawn	L.L
Checked	D.K.C
Approved	B.K.H
Scale at A3 1:10	
Status	Rev
TEN	R3