



Plan

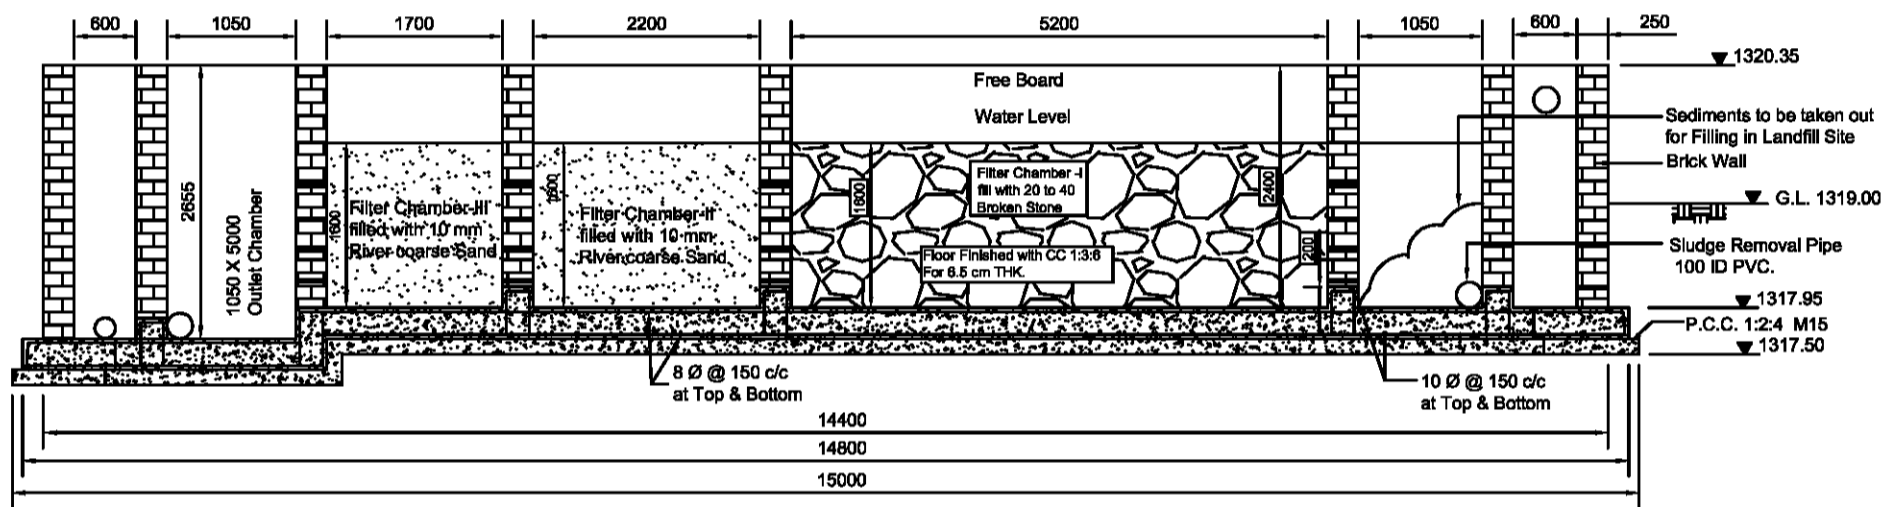


Horizontal Roughing Filter

Section AA  
1:50

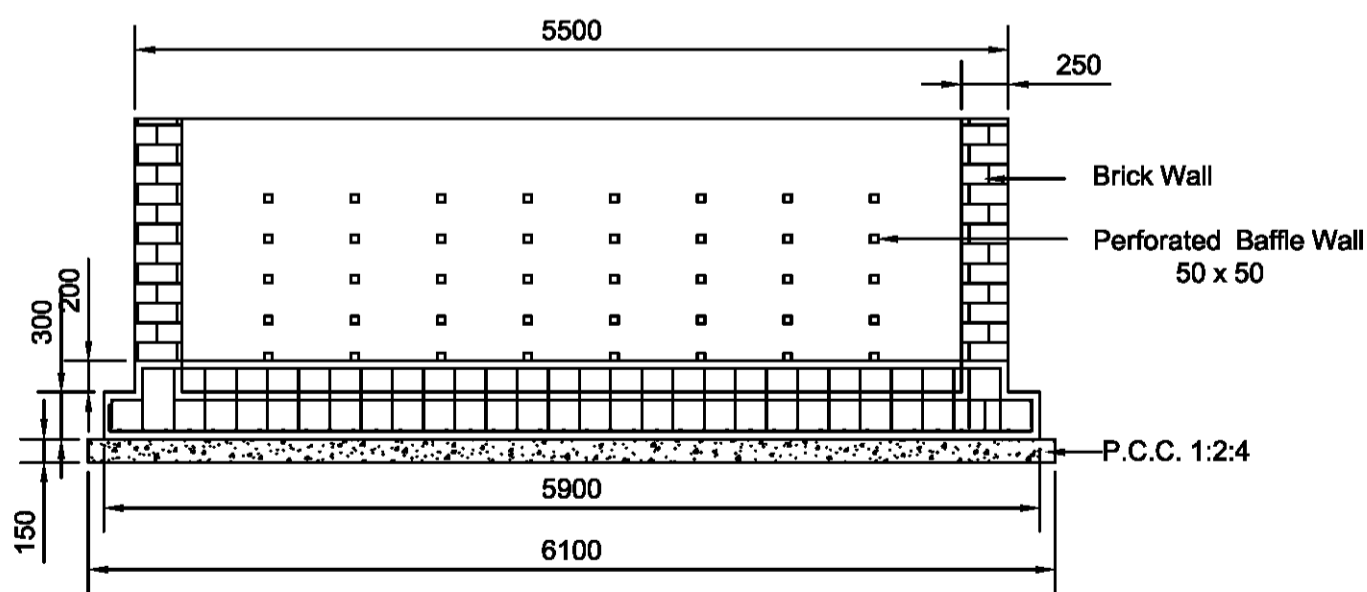

Section BB  
1:50

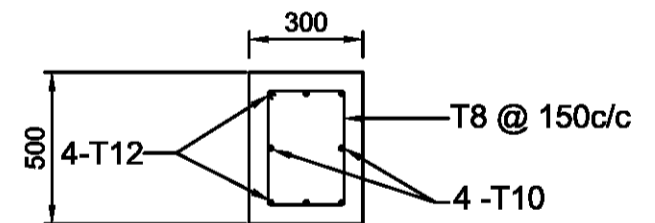

Beam Cross Section  
Scale 1:40

NOTES:-  
1. ALL DIMENSIONS ARE IN MM AND LEVELS ARE IN METRES UNLESS OTHERWISE MENTIONED.

**Mott MacDonald**  
2nd Floor, Bellevue Mansion  
Opposite Clinical Research Unit  
(Tribal) for Homoeopathy,  
Malki - Dhankehel  
Shillong - 793001,  
Meghalaya, India  
T +91 (0) 364 2505 446  
F  
www.mottmac.com

Client  
State Investment Program Management  
and Implementation Unit (SIPMIU)  
Government of Meghalaya

Rev	Date	Drawn	Description	Ch'kd	App'd
R1	25.05.2012	LL	For DPR	A.K.A	D.R.C
R2	03.04.2013	DT	For DPR	KK	A.P
R3	29.05.2013	L.L	For DPR	KK	B.K.H
R4	04.01.2014	L.L	Issued for Tender	D.K.C	B.K.H

Title  
North Eastern Region Capital Cities  
Development Investment Programme -  
For Shillong, Solid Waste Management  
Lechate treatment unit, Phase - II  
under Tranche - II

Drawing Number  
MMD-260652-C-DR-00-SWM-0007

Drawn	LL
Checked	D.K.C
Approved	B.K.H
Scale at A3	1:50
Status	TEN
Rev	R4