



CONTOUR LAYOUT PLAN OF COMPOST PLANT AT MARTEN

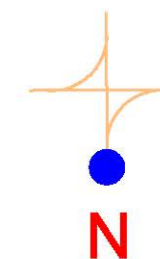

Ground Level Water Tank
 1.00 Lakh Liters Capacity
 Size Inner Dia = 7.50m,
 Storage Depth = 2.70m

Proposed Compost Plant
 170 TPD under Tranche II

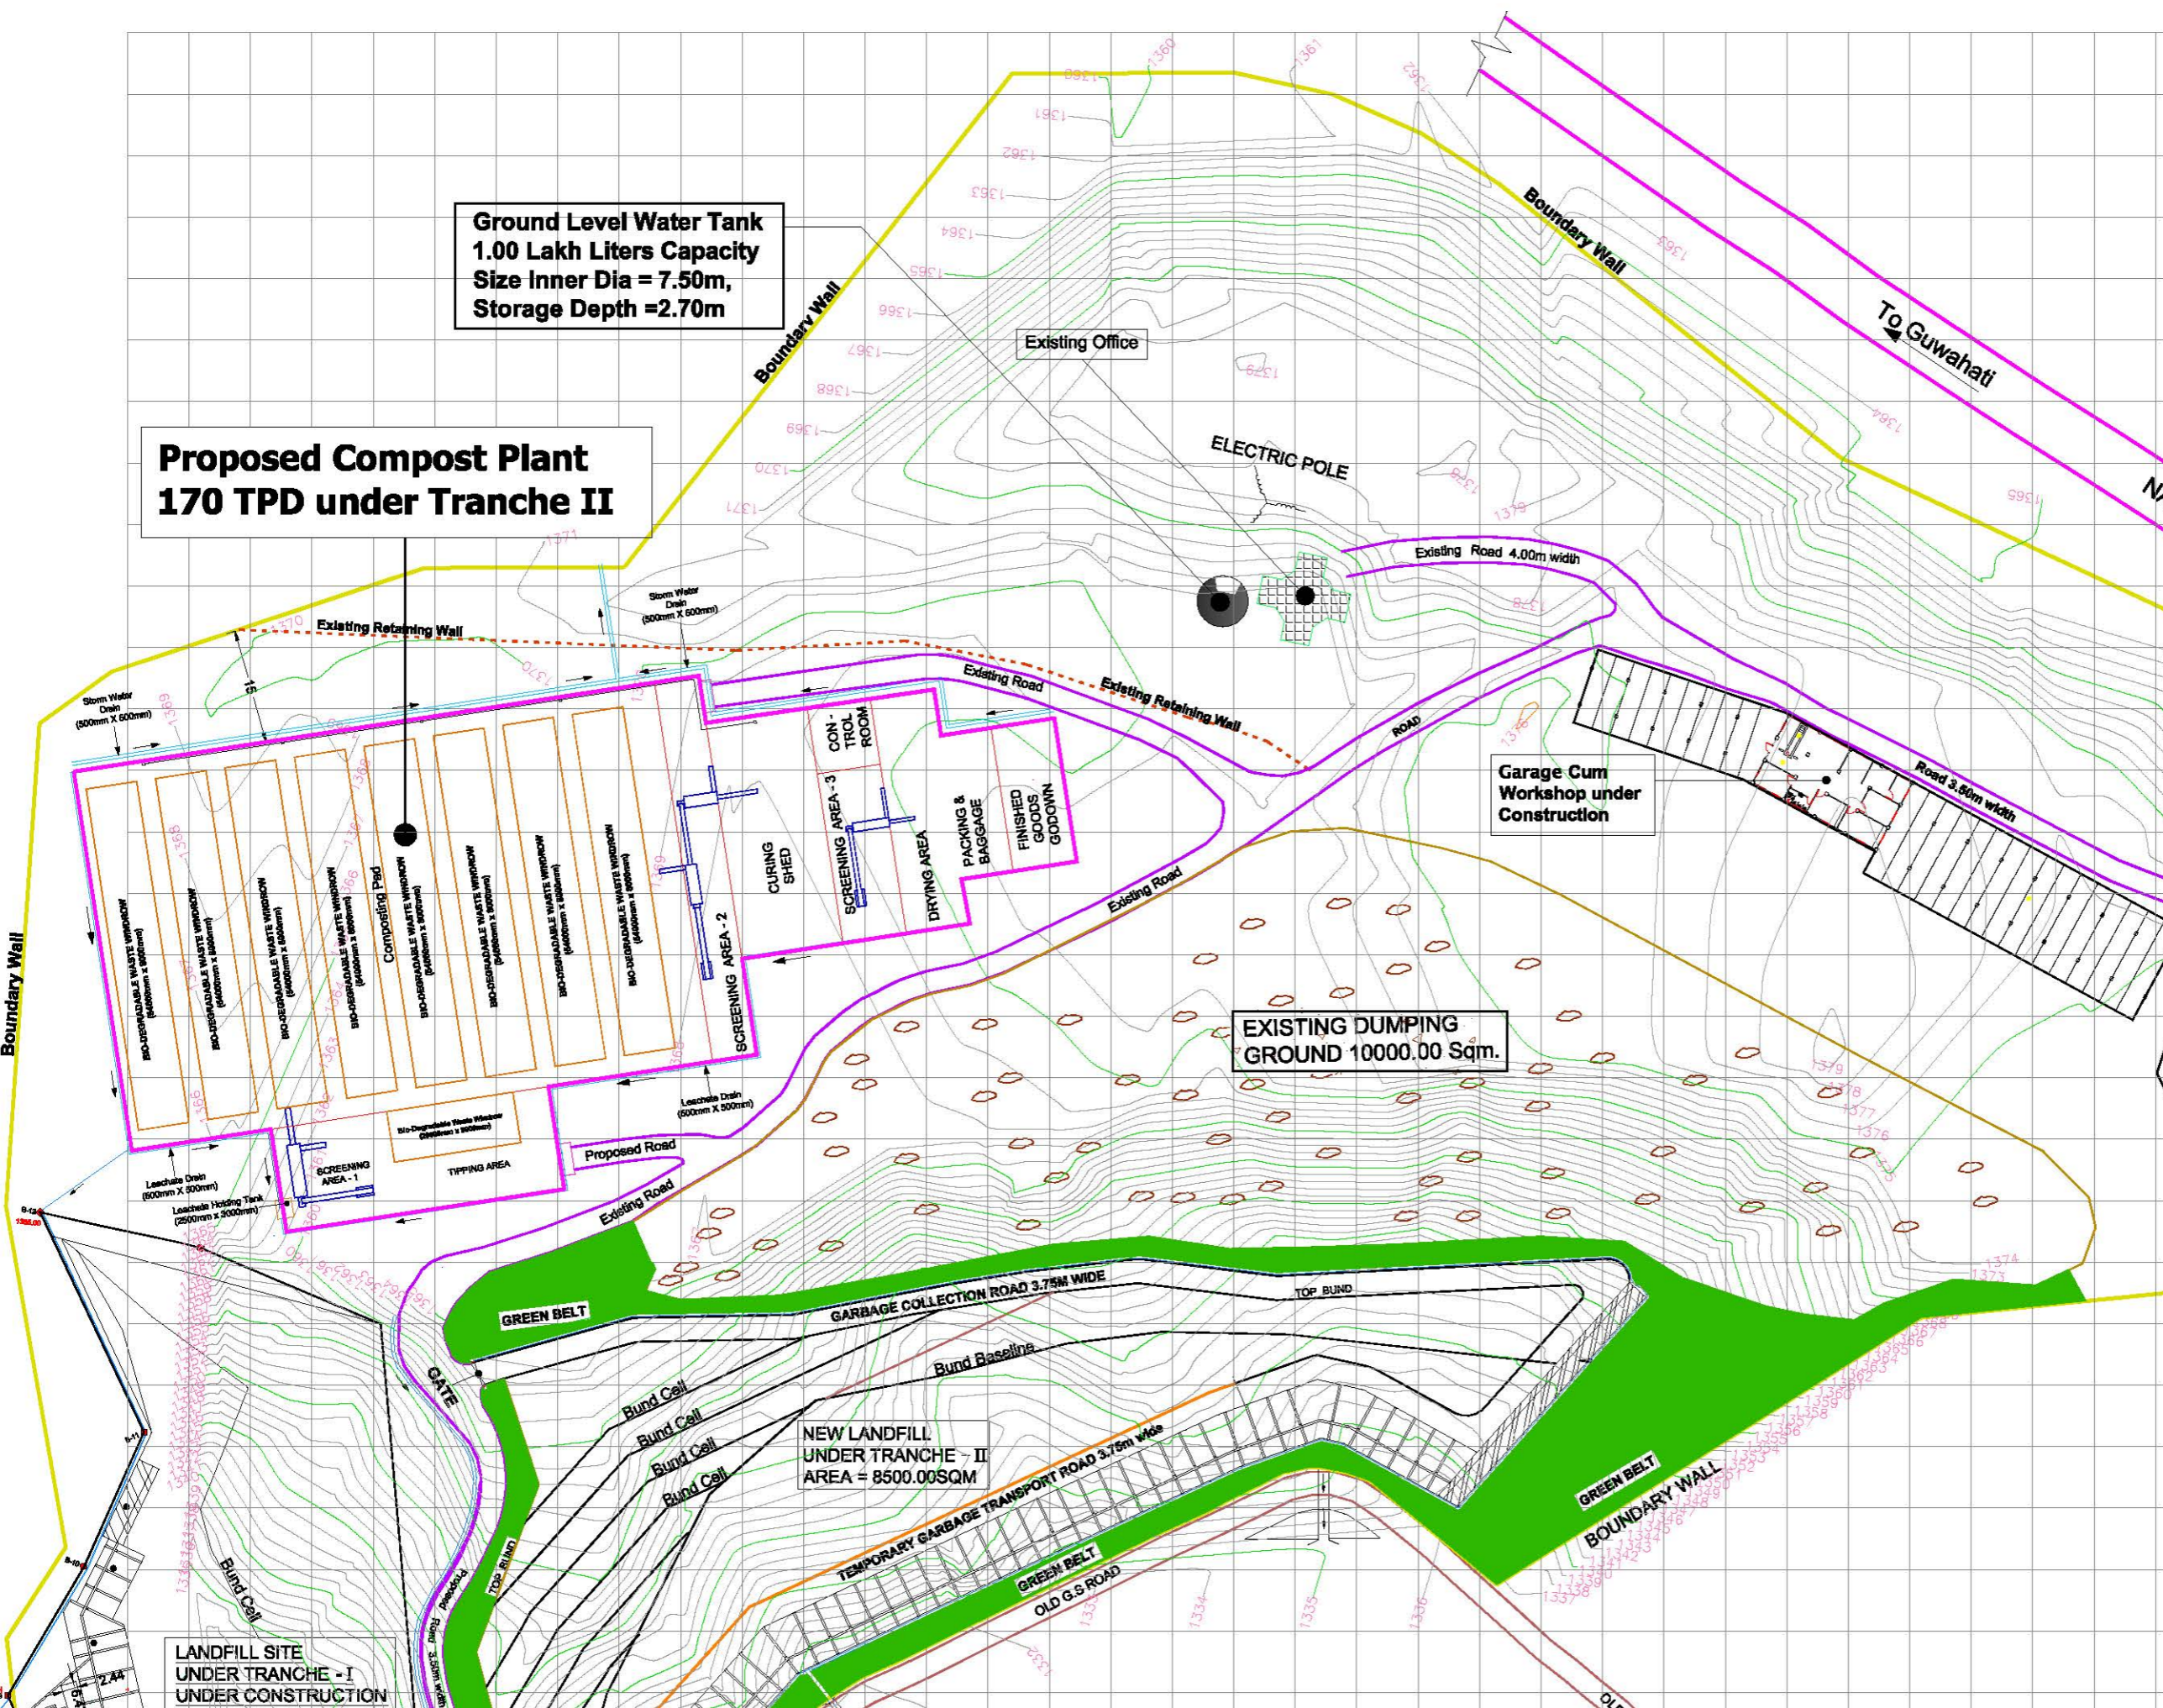

LEGENDS

BOUNDARY WALL	
ROAD	
DRAIN	
CONTOUR	
COMPOST PLANT	

RD	20/03/15	LL	Detail Project Report	RT.G	S.K.B
Rev	Date	Drawn	Description	Chk'd	App'd

Mott MacDonald

2nd Floor, Hukura Manika
 Corporate Centre, Research Park
 (T20) for Honoosapary
 Bhalu Chhromohol
 Shillong - 793001
 Meghalaya, India
 T: +91 (8) 264 288 440
 F: +91 (8) 264 288 440
 W: www.mottmac.com

Client
State Investment Program Management and Implementation Unit (SIPMIU) Government of Meghalaya

Title
North Eastern Region Capital Cities Development Investment Programme For Shillong, Solid Waste Management Contour Layout Plan Of Compost Plant at Marten

Drawn	LLyngdon	Dwg check	P.A.J
Dwg check	RT.G	Approved	S.K.B
Scale at A3	1:1000	Status	DPR
Rev	RO	Rev	RO
Drawing Number	MMD-260652-C-DR-00-SWM-1002		

LANDFILL SITE UNDER TRANCHE - I UNDER CONSTRUCTION