




Haunch Reinforcement 12mm dia rts at 100mm c/c

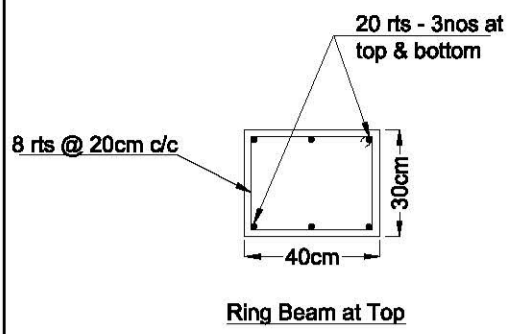


Ring Beam at Top

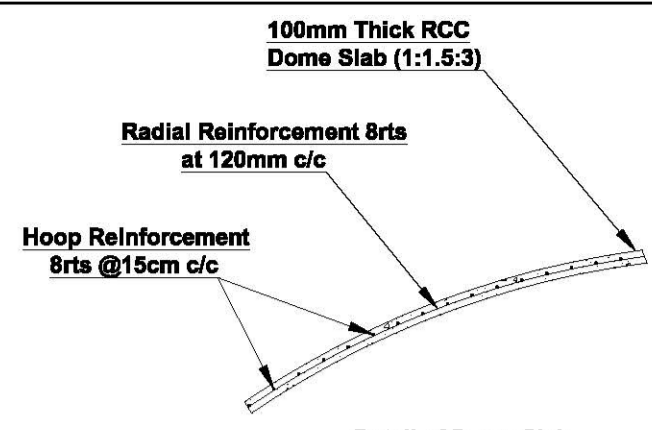

Detail of Dome Slab

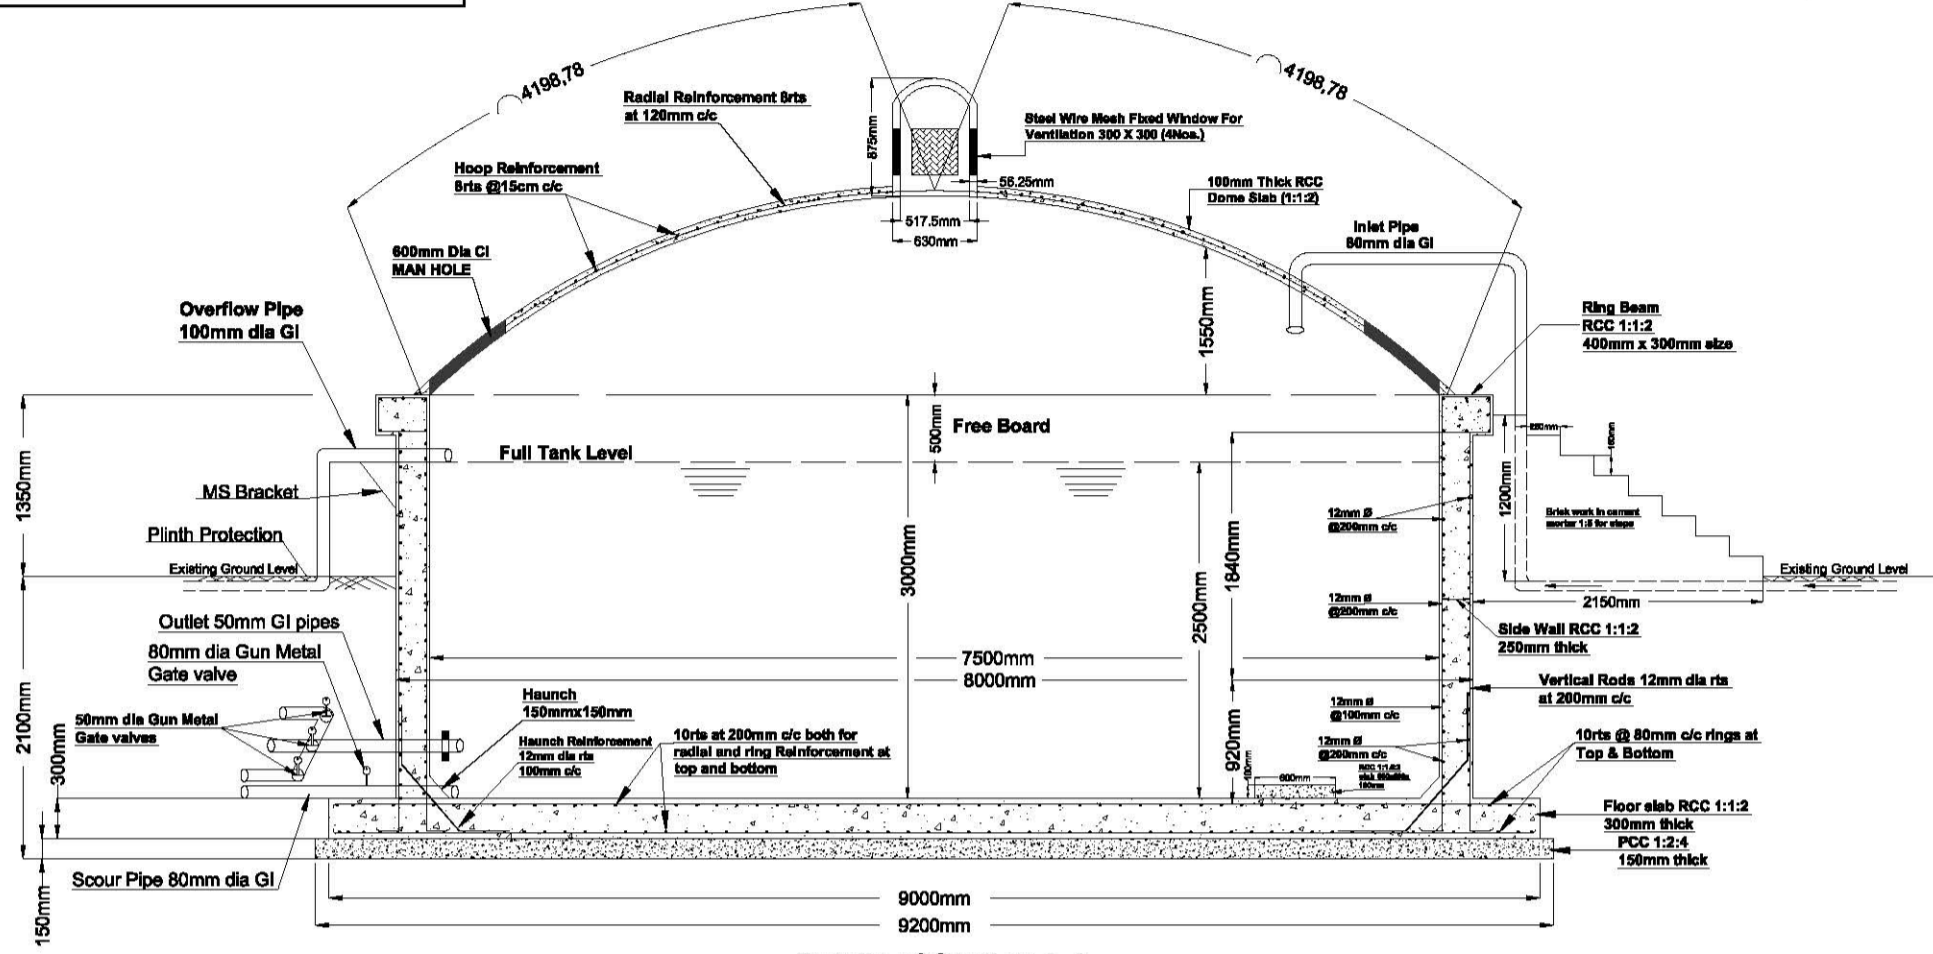

Details of Section A-A

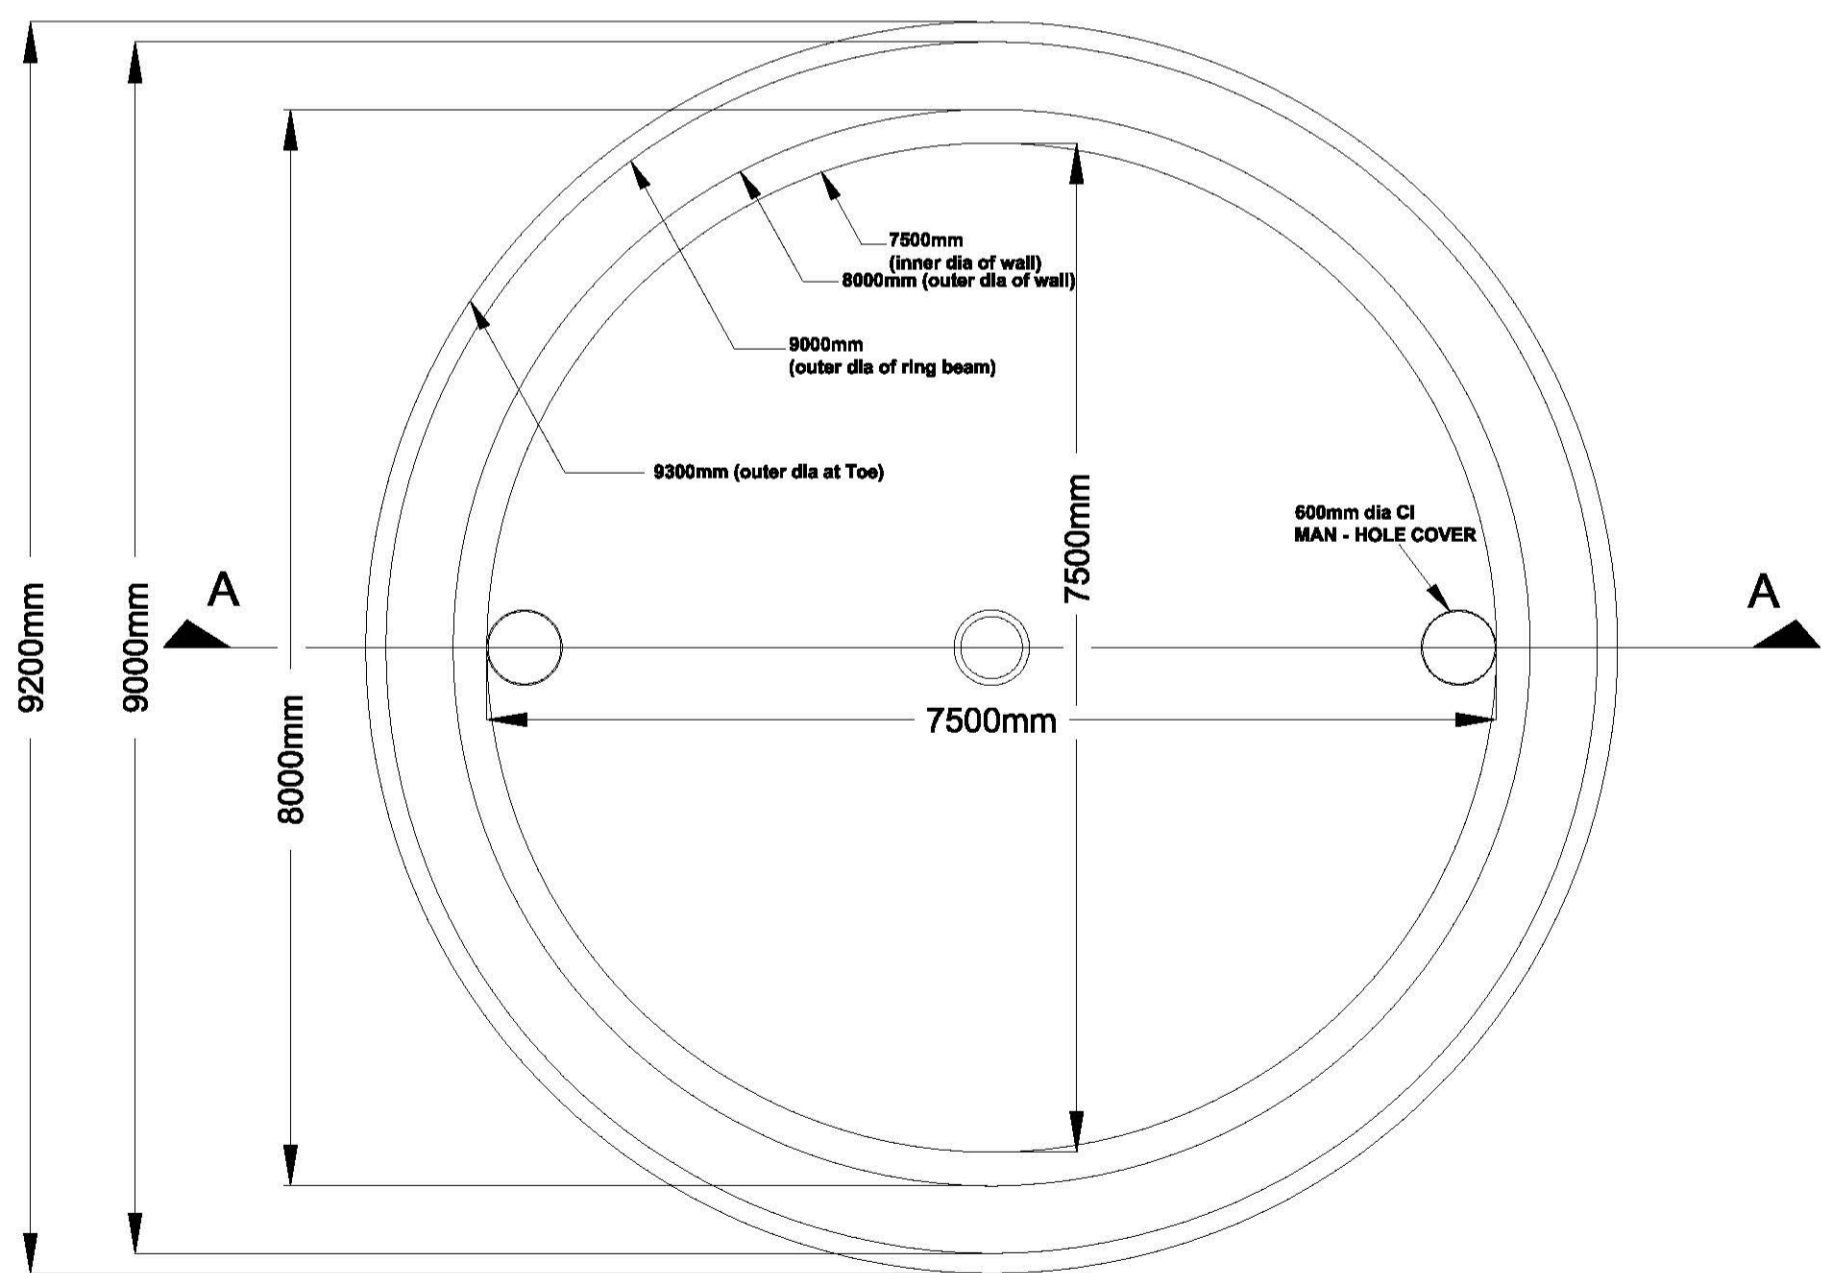

Plan of Ground Level Water Tank Capacity 1.00lakh Litre

Notes:
All dimensions are in Millimeter unless otherwise specified.

Mott MacDonald
2nd Floor, Bellevue Mansion
Opposite Clinical Research Unit
(Tribal) for Homoeopathy,
Malki - Dhankheti,
Shillong - 783001,
Meghalaya, India

+91 (0) 384 2505 448
www.mottmac.com

Client
State Investment Program Management
and Implementation Unit (SIPMIU)
Government of Meghalaya

Rev	Date	Drawn	Description	Ch'k'd	App'd	Title
R0	04/08/12	L.L.	For Construction	A.K.A	D.R.C	North Eastern Region Capital Cities Development Investment Programme - For Shillong, Solid Waste Management Ground Level Water Tank Capacity One Lakh Litre under Tranche - I, Phase - I.
R1	08/08/12	L.L.	For Construction	A.K.A	D.R.C	
R2	19/11/15	L.L.	Issued for Tender	J.P	S.K.S	

Drawing Number
MMD-260652-C-DR-00-SWM-0008

Drawn	L.Lyngdoh
Checked	J.P
Approved	S.K.S
Scale at A3	1:1
Status	TEN
Rev	R2