


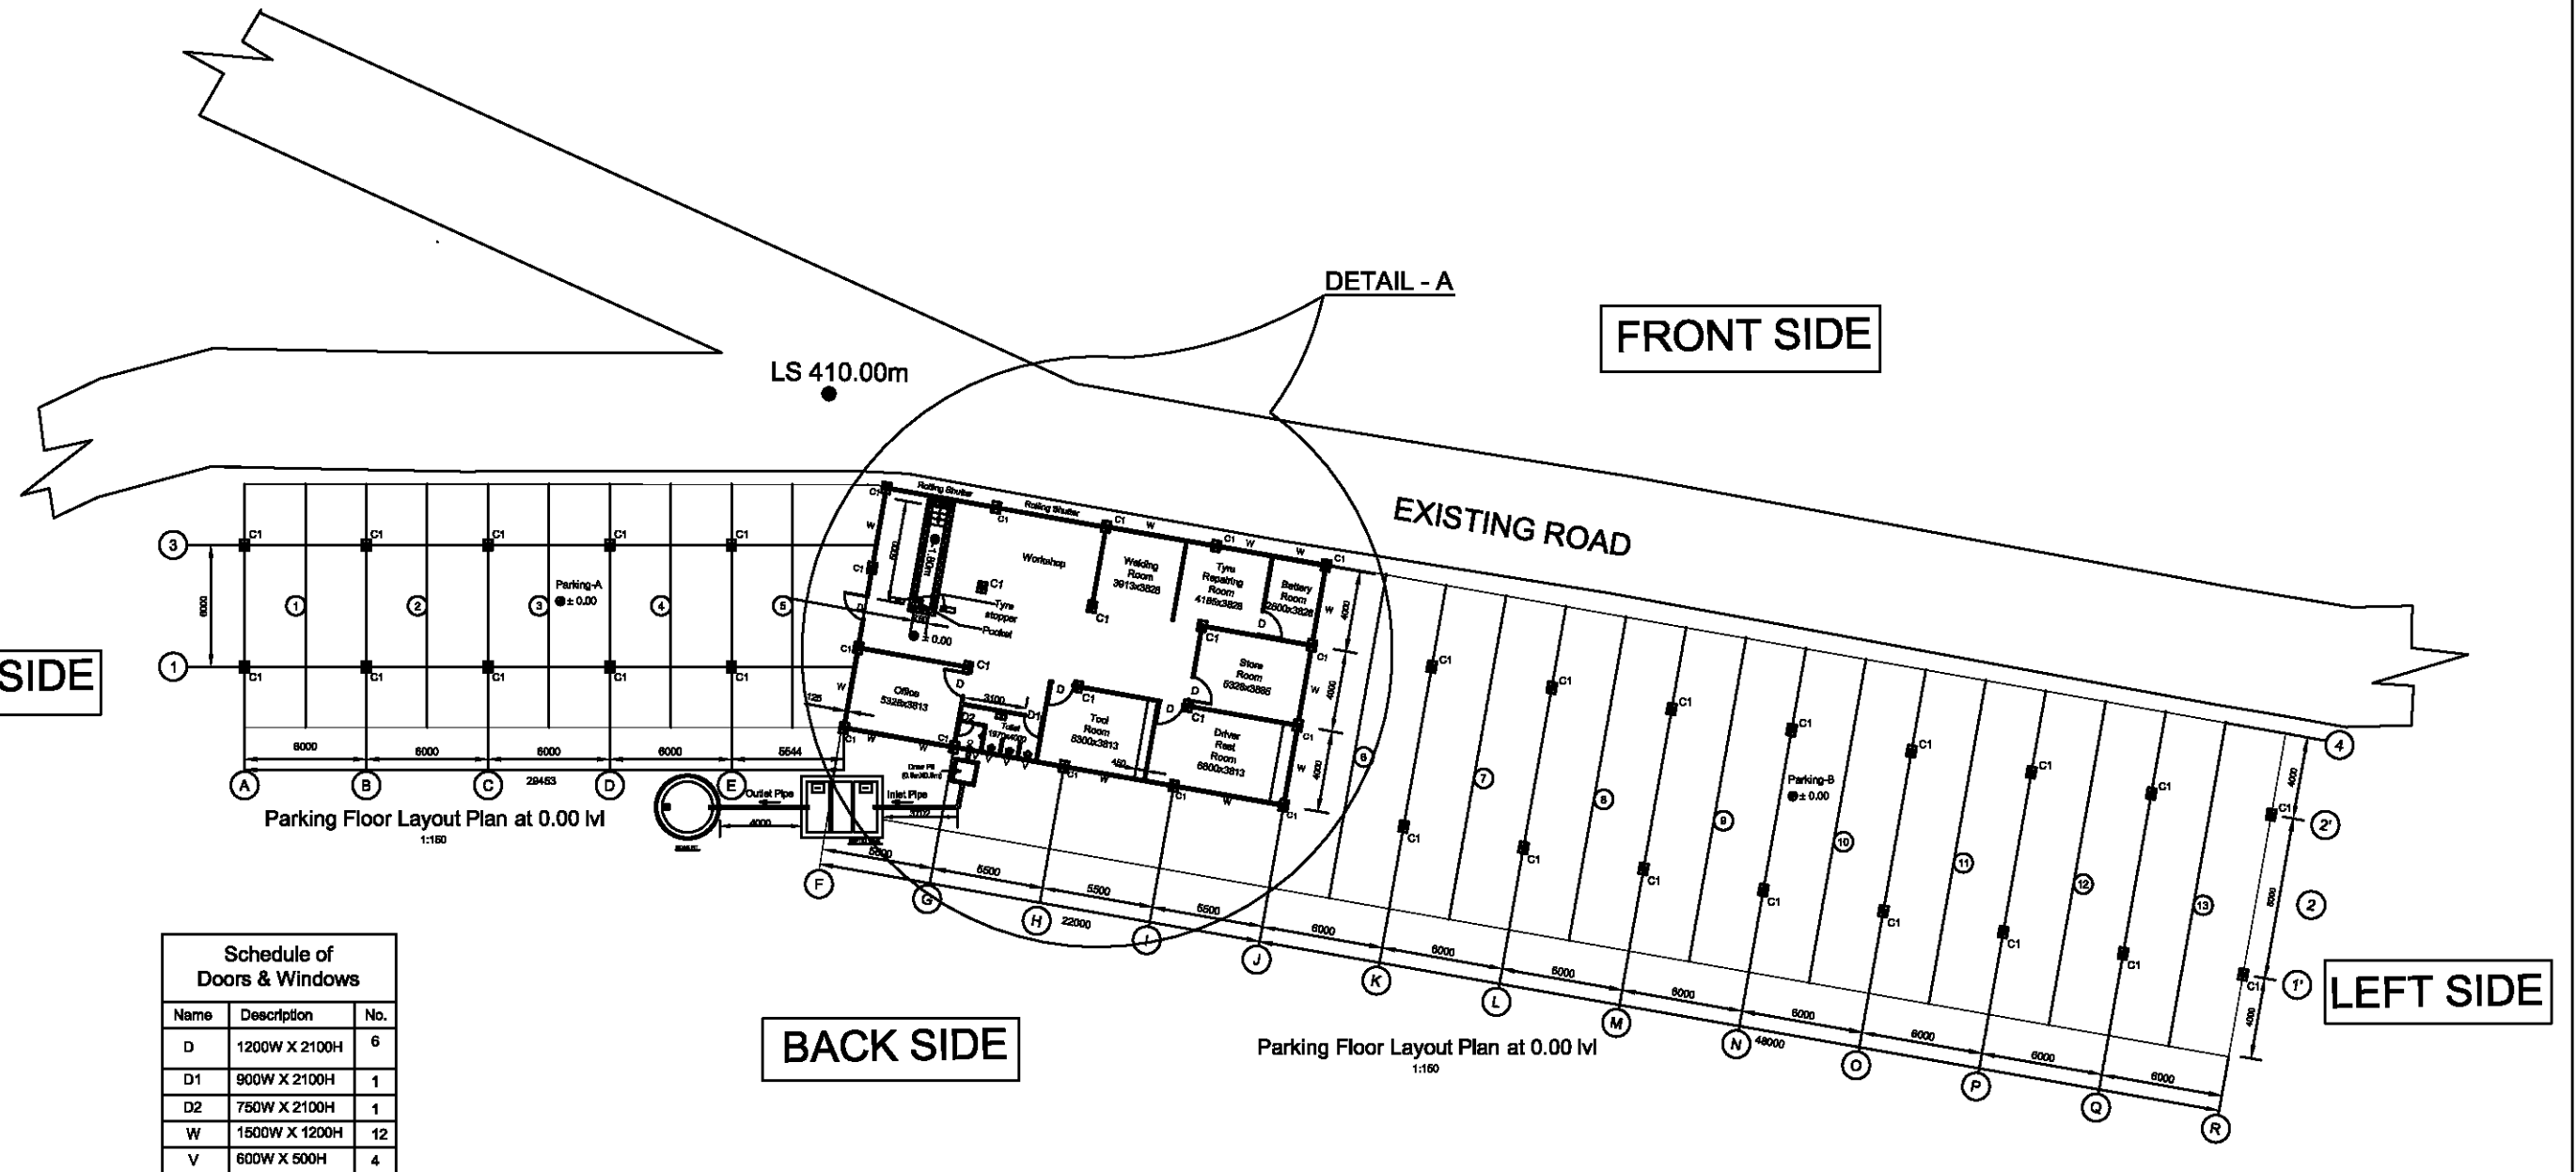

Note: All dimension are in MM unless otherwise specified



Mott MacDonald

2nd Floor, Bellevue Mansion
Opposite Clinical Research Unit
(Tribal) for Homoeopathy.
Malki - Dhankhetl
Shillong - 793001,
Meghalaya, India

T - +91 (0) 364 2505 446
F -
W - www.mottmac.com

Client

State Investment Program Management
and Implementation Unit (SIPMIU)
Government of Meghalaya

Rev	Date	Drawn	Description	Ch'k'd	App'd
R0	02/04/14	L.L	Preliminary	D.K.C	B.K.H

Title
North Eastern Region Capital Cities
Development Investment Programme
For Shillong, Solid Waste Management
General arrangement of parking floor
garage cum workshop (sheet 1 of 2)

Drawing Number
MMD-260652-C-DR-00-SWM-3001

Drawn	L.Lyngdoh
Checked	D.K.C
Approved	B.K.H
Scale at A2 1:1	
Status PRE	Rev R0