


ELEVATION

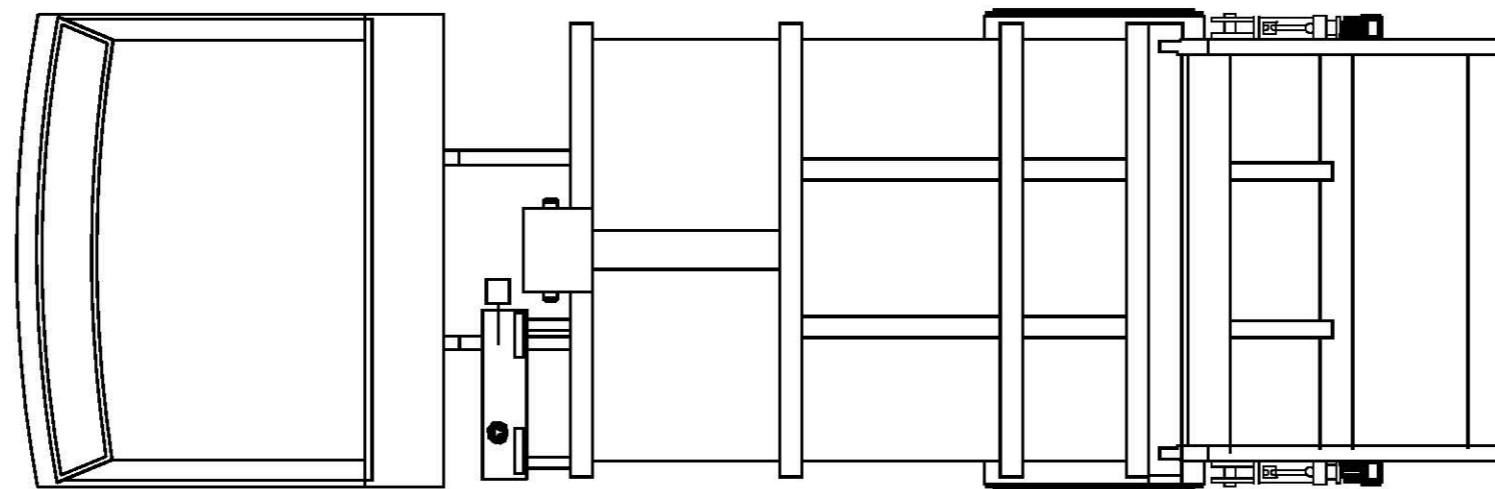

PLAN

**Refuse Compactor Vehicle (7.0 cum capacity)**

01	VEHICLE CHASSIS	STD	01
02	SKID ASSEMBLY	M.S	01
03	HYDRAULIC OIL TANK ASSEMBLY	M.S	01
04	BODY ASSEMBLY	M.S	01
05	EJECTOR BLOCK ASSEMBLY	M.S	01
06	MALE SLIDE ASSEMBLY	M.S	01
07	FEMALE SLIDE ASSEMBLY	M.S	01
08	AUTOMATIC TAIL GATE LOCKING SYSTEM	M.S	01
09	LEVER MECHANISM ASSEMBLY	M.S	01
10	SCRAPPER PLATE ASSEMBLY	M.S	01
11	TAIL GATE ASSEMBLY	M.S	01
12	LEACH TANK ASSEMBLY	M.S	01
13	BIN LIFTER ASSEMBLY	M.S	01



**Mott MacDonald**  
 2nd Floor, Bellevue Mansion  
 Opposite Clinical Research Unit  
 (Tribal) for Homoeopathy.  
 Malki - Dhankheti  
 Shillong - 793001,  
 Meghalaya, India  
 T +91 (0) 364 2505 446  
 F \_\_\_\_\_  
 W www.mottmac.com

Client  
**State Investment Program Management  
 and Implementation Unit (SIPMIU)  
 Government of Meghalaya**

Rev	Date	Drawn	Description	Ch'k'd	App'd
R0	01-02-14	L.L	Detail Project Report	T.S	B.K.H

Title  
**North Eastern Region Capital Cities  
 Development Investment Programme  
 For Shillong, Solid Waste Management  
 Refuse Compactor Vehicle  
 (7.0 cum capacity)**

Drawing Number  
**MMD-260652-C-DR-00-SWM-0007(A)**

Drawn	L.Lyngdoh
Checked	S.M
Approved	S.K.S
Scale at A3 NTS	
Status	Rev
DPR	R0